



20.21 5.21  
 4.89 2.01 1.40 2.75 3.00 1.50 1.00 1.00 1.40 1.10 1.00 3.00 1.05

PLAN DU LOCAL DE MAINTENANCE

PREAU

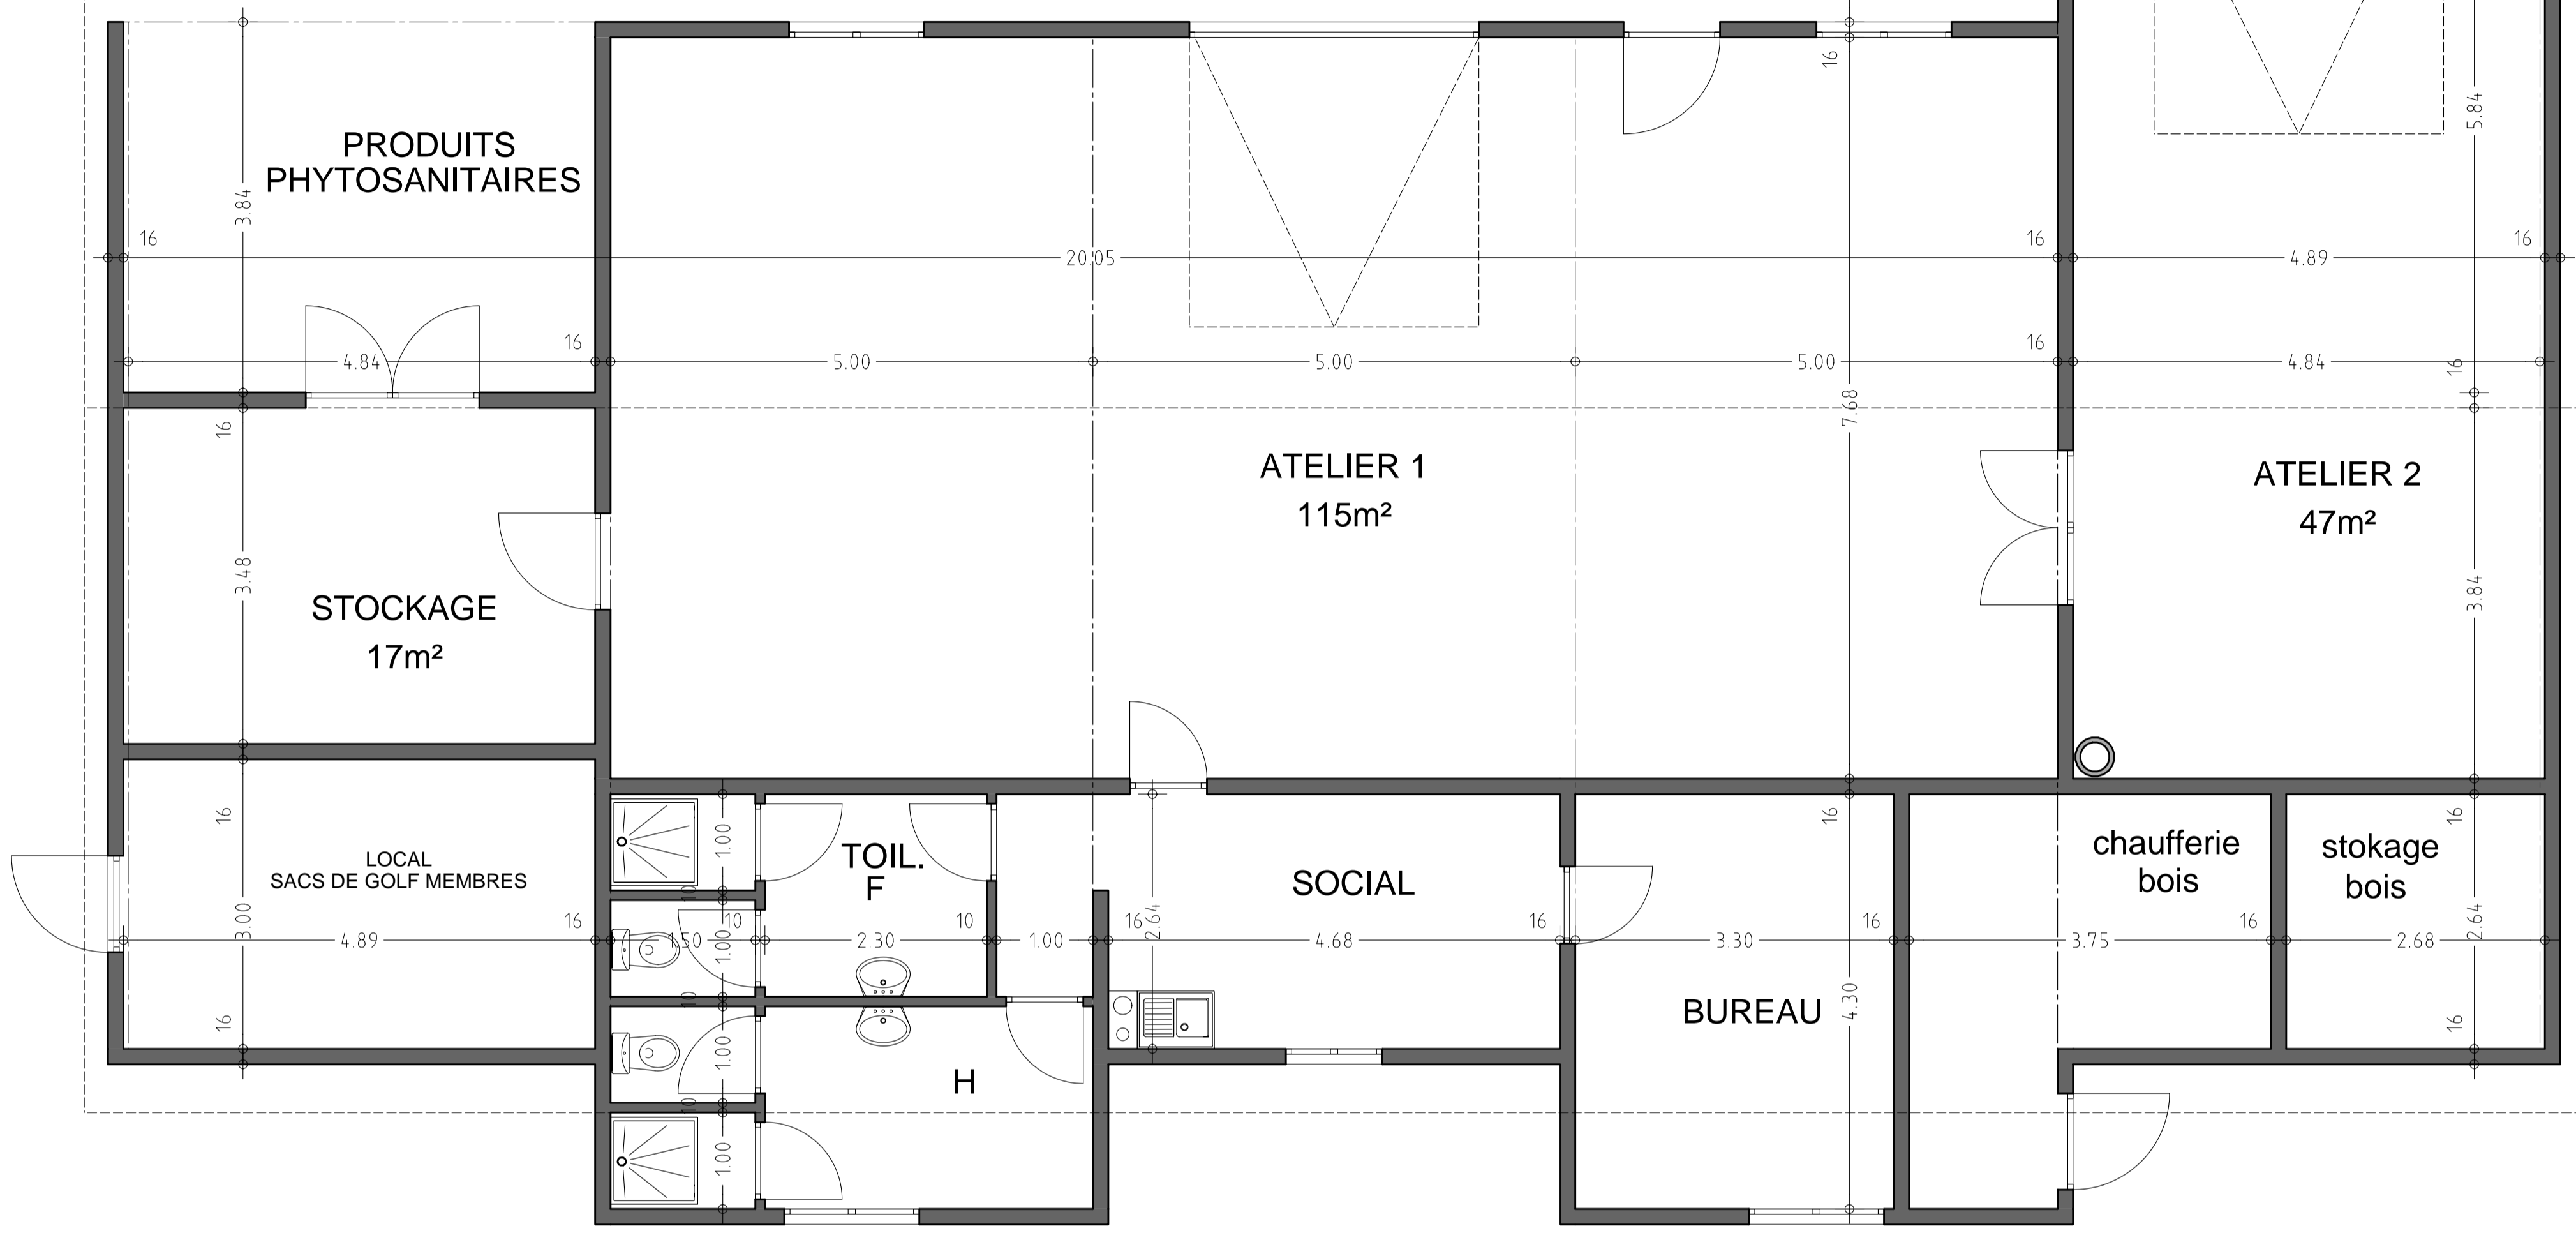

5.05 1.96 1.40 1.96 1.84 1.00 1.84 1.96 1.40 1.96 5.05  
 5.05 5.32 4.68 5.32 5.05  
 25.42

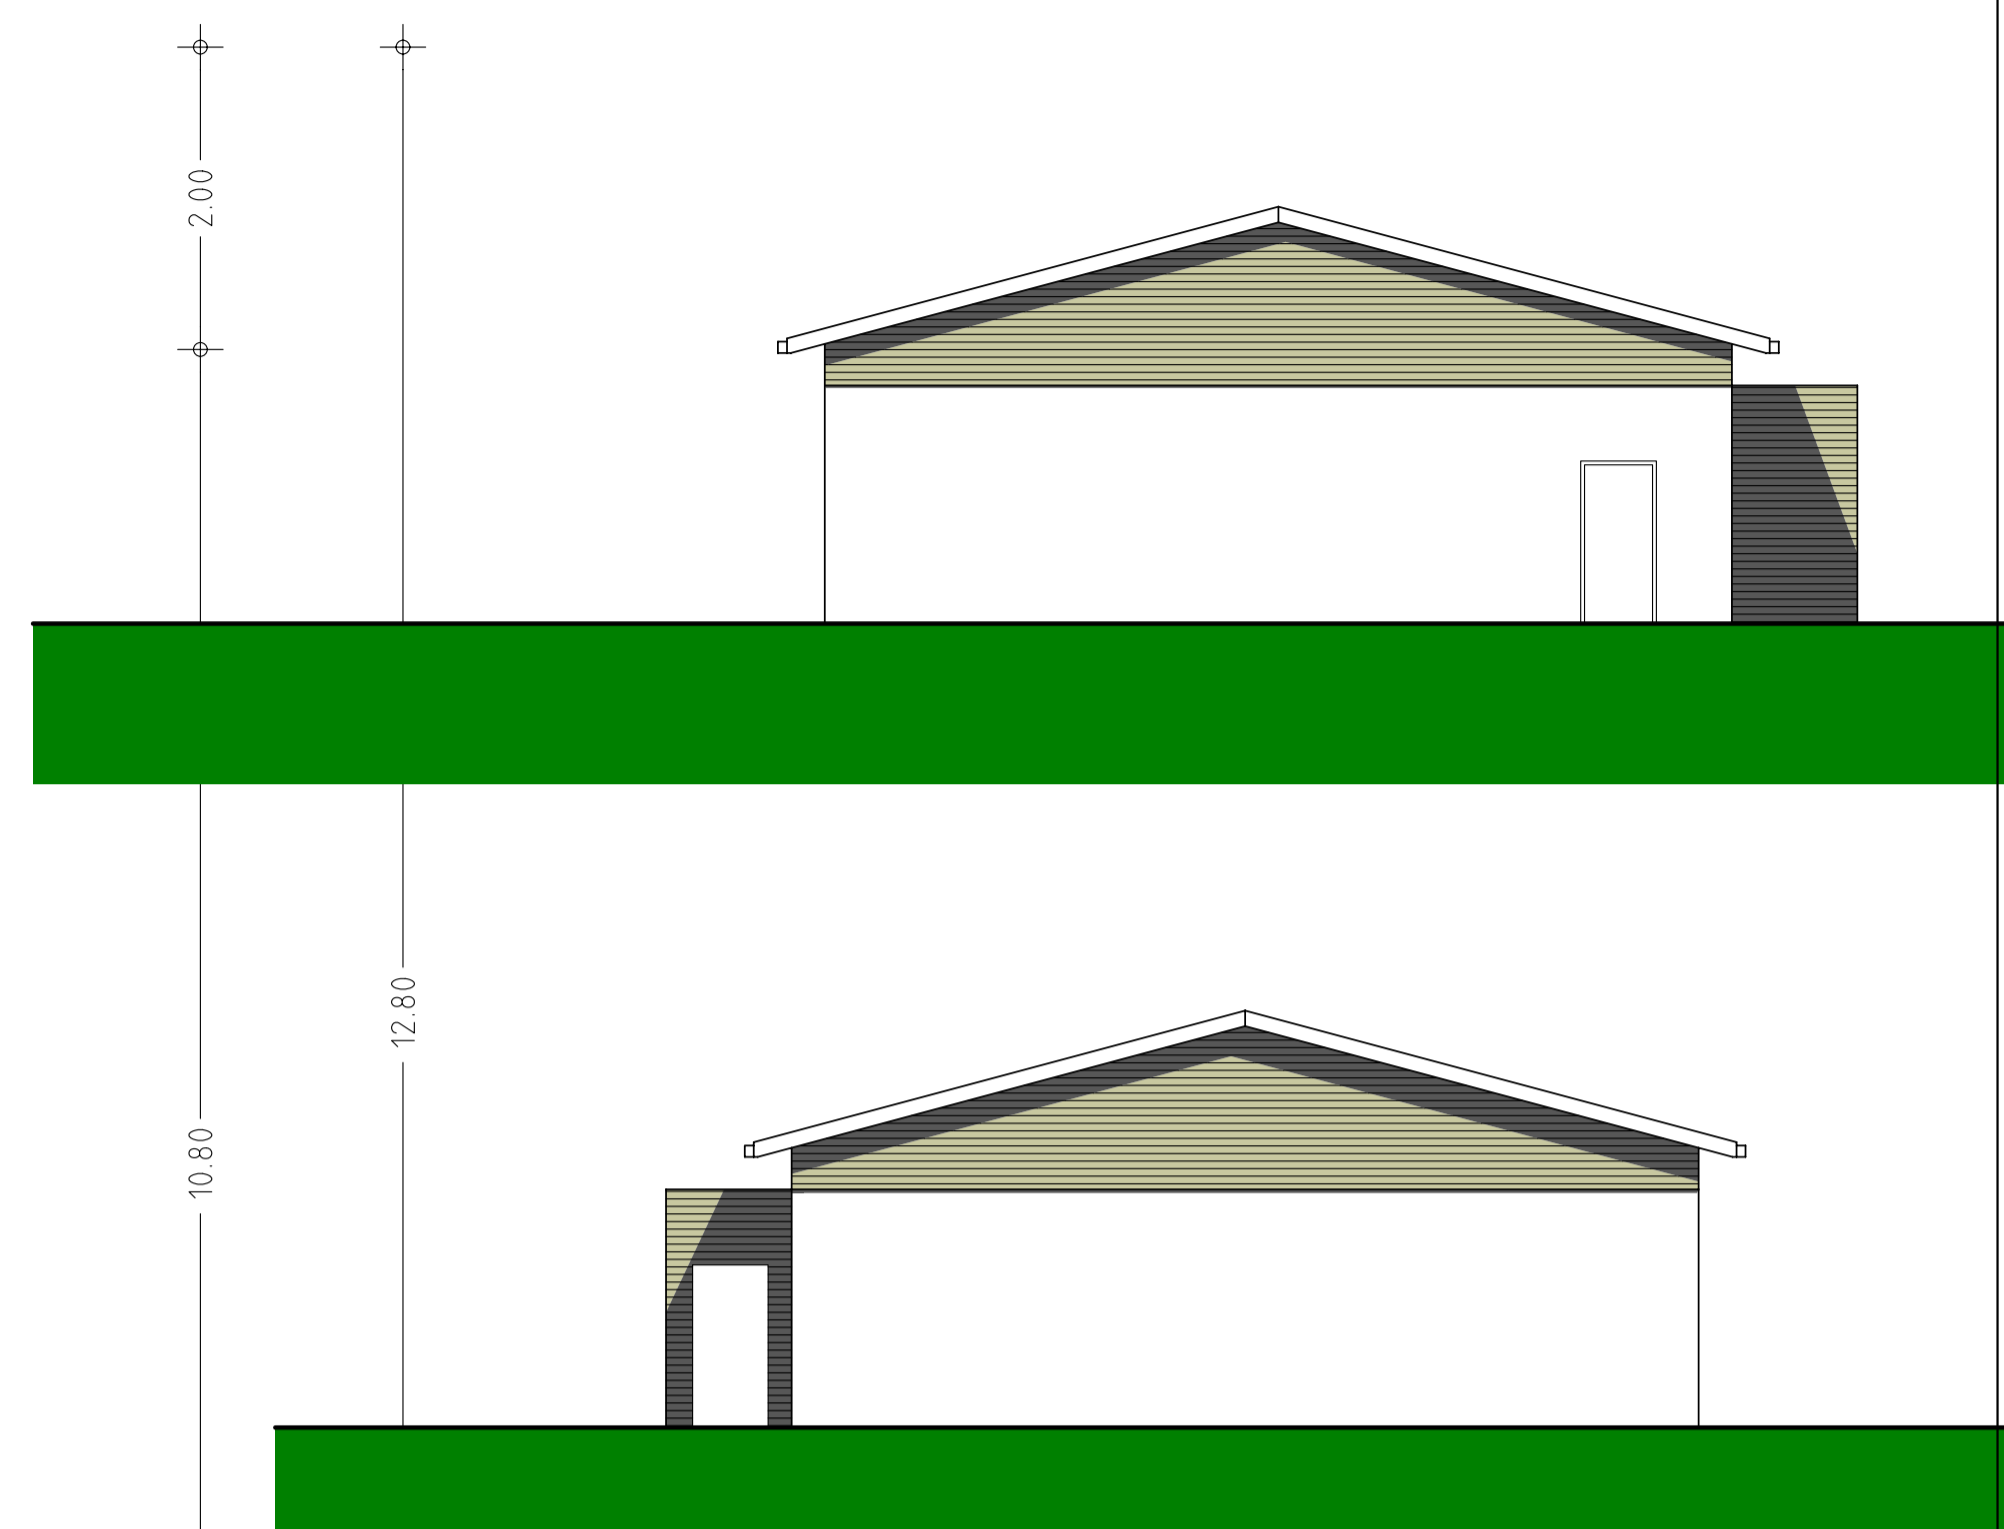

36 1.00 30 10.80 12.80 2.00 1.66

SYNDICAT MIXTE DU GOLF DE LA SOMMERAU  
 BP 40 134 67703 SAVERNE CEDEX  
 Téléphone 03.88.71.52.94 Fax 03.88.71.27.22

PROJET DE REALISATION  
 DU GOLF PUBLIC DE LA SOMMERAU

PLAN ET FACADES DU LOCAL DE MAINTENANCE

1B

EQUIPE MAITRISE D'OEUVRE

OLIVIER DONGRADI Architecte de golf 20bis rue du Banquier 75013 PARIS Tél: 01.43.37.99.59 Fax: 01.43.37.92.24 Mail: odongradi@wanadoo.fr	PATRICK WIEREL Architecte d.p.l.g. 31 rue du Général Leclerc 67700 SAVERNE Tél: 03.88.91.12.22 Fax: 03.88.71.27.64 Mail: wierel.archi@tiscal.fr	PHILIPPE LECARPENTIER Paysagiste conseils 95 boulevard St Michel 75005 PARIS Tél: 01.46.33.25.01 Fax: 01.46.33.85.16 Mail: lecarpentier@noos.fr
---	--	--

PHASE	ECHELLE	DATE	PLAN N°	MODIFICATIONS
APS	1/50-1/100	25-5-2007	1B	25-5-2007
				18-6-2007
				20-6-2007